


all HTA cables / tous les câbles HTA :
NF C33-226 12/20 (24) KV aluminium

Turbine type:
max. 3.45 MW

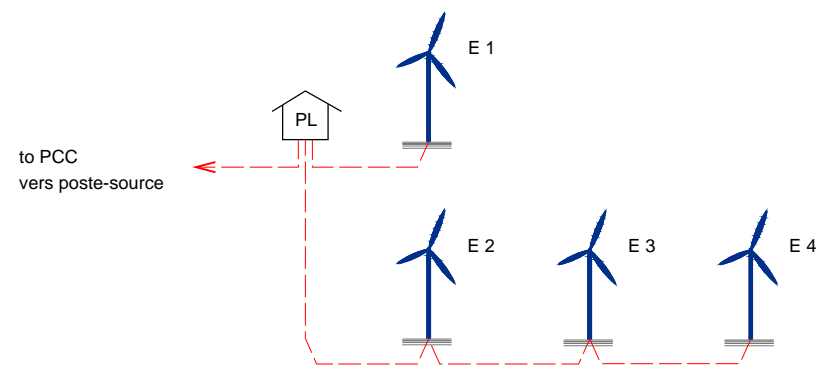

9			
8			
7			
6			
5			
4			
3			
2			
1			
Revision	Modifications	Date	Name

WIND FARM DES HERBES SAUVAGES

PARC ÉOLIEN DES HERBES SAUVAGES

concept:

Wiring Diagram Schéma unifilaire

	Date	Name	File name:
drawn by:	01.12.2016	KeRb/ JuGe	BOUC_Cable-Wiring-Diagram_V00.dwg
verified by:	02.12.2016	SeKü	Substitute for:
issued by:	02.12.2016	SeKü	



Energie du Confolentais
98 rue du Château
F-92100 Boulogne Billancourt

Date: 02.12.2016

Scale: not to scale	Content of the table: Wiring Diagram
-------------------------------	--